


⊗ CELLAR 1/16"=1'

- 1 PARKING
- 2 PLUMBING ROOM
- 3 ELECTRICAL ROOM
- 4 STORAGE


0' 5' 10' 20'

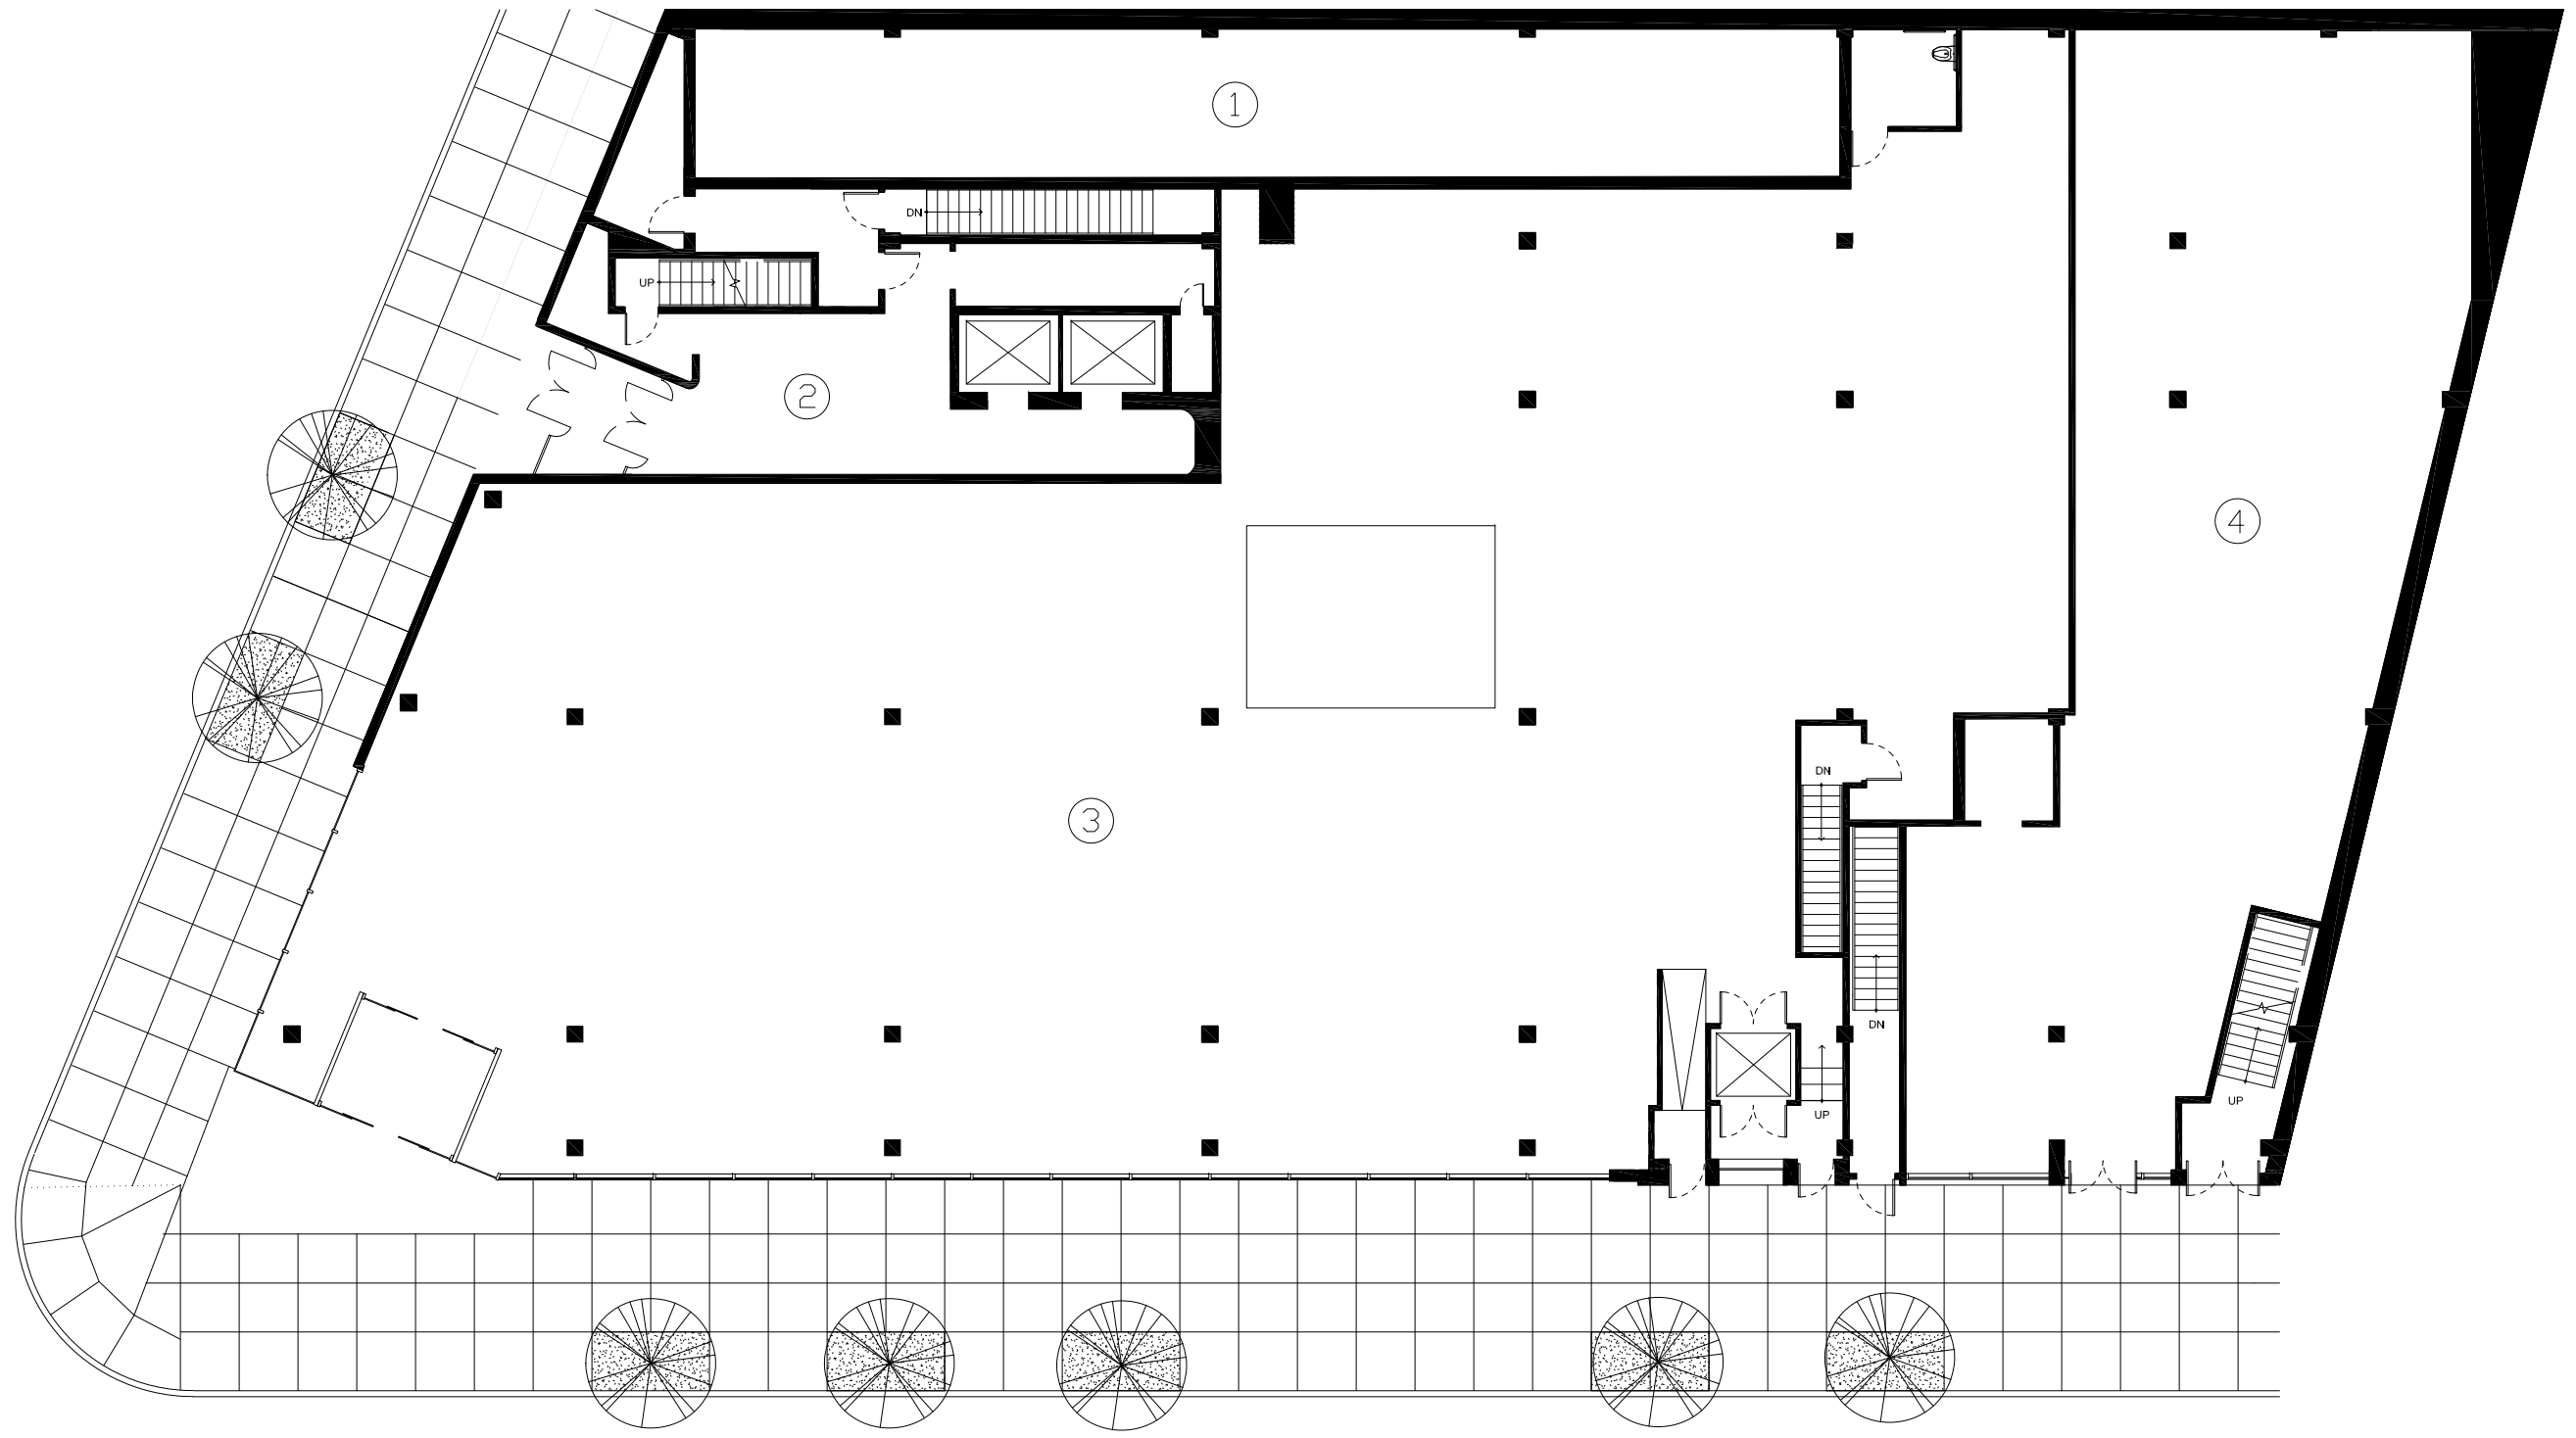

⊗ GROUND FLOOR 1/16"=1'

- 1 VEHICLE RAMP
- 2 LOBBY
- 3 TENANT A
- 4 TENANT B


0' 5' 10' 20'

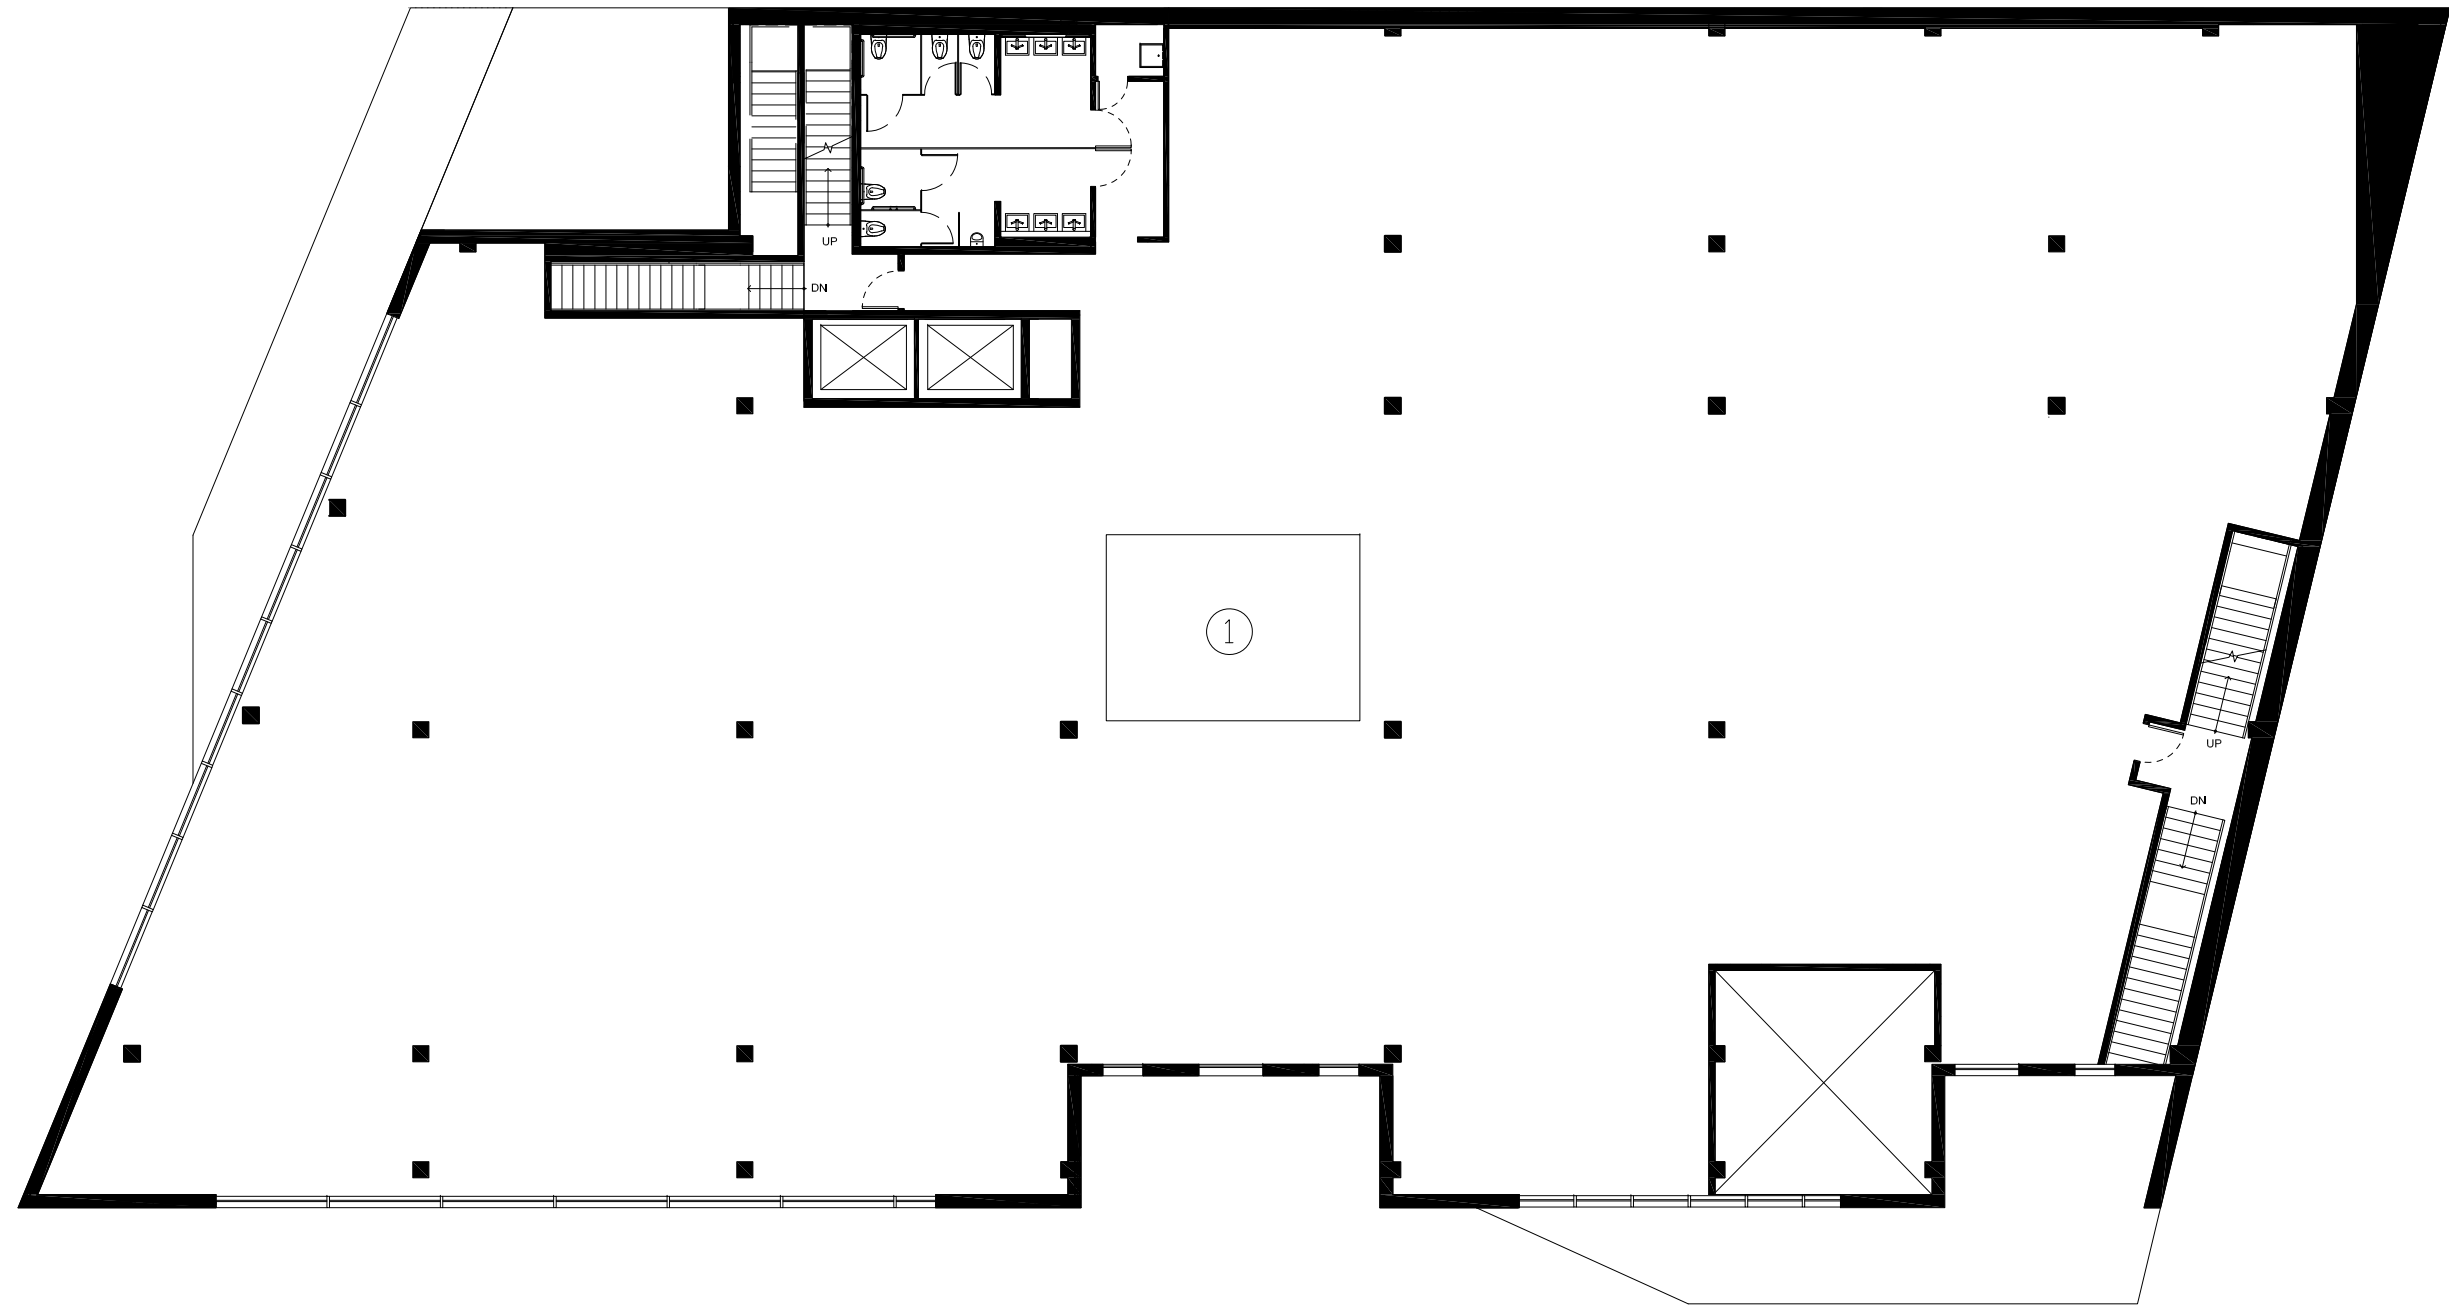

⊗ SECOND FLOOR 1/16"=1'

1 TENANT A


0' 5' 10' 20'

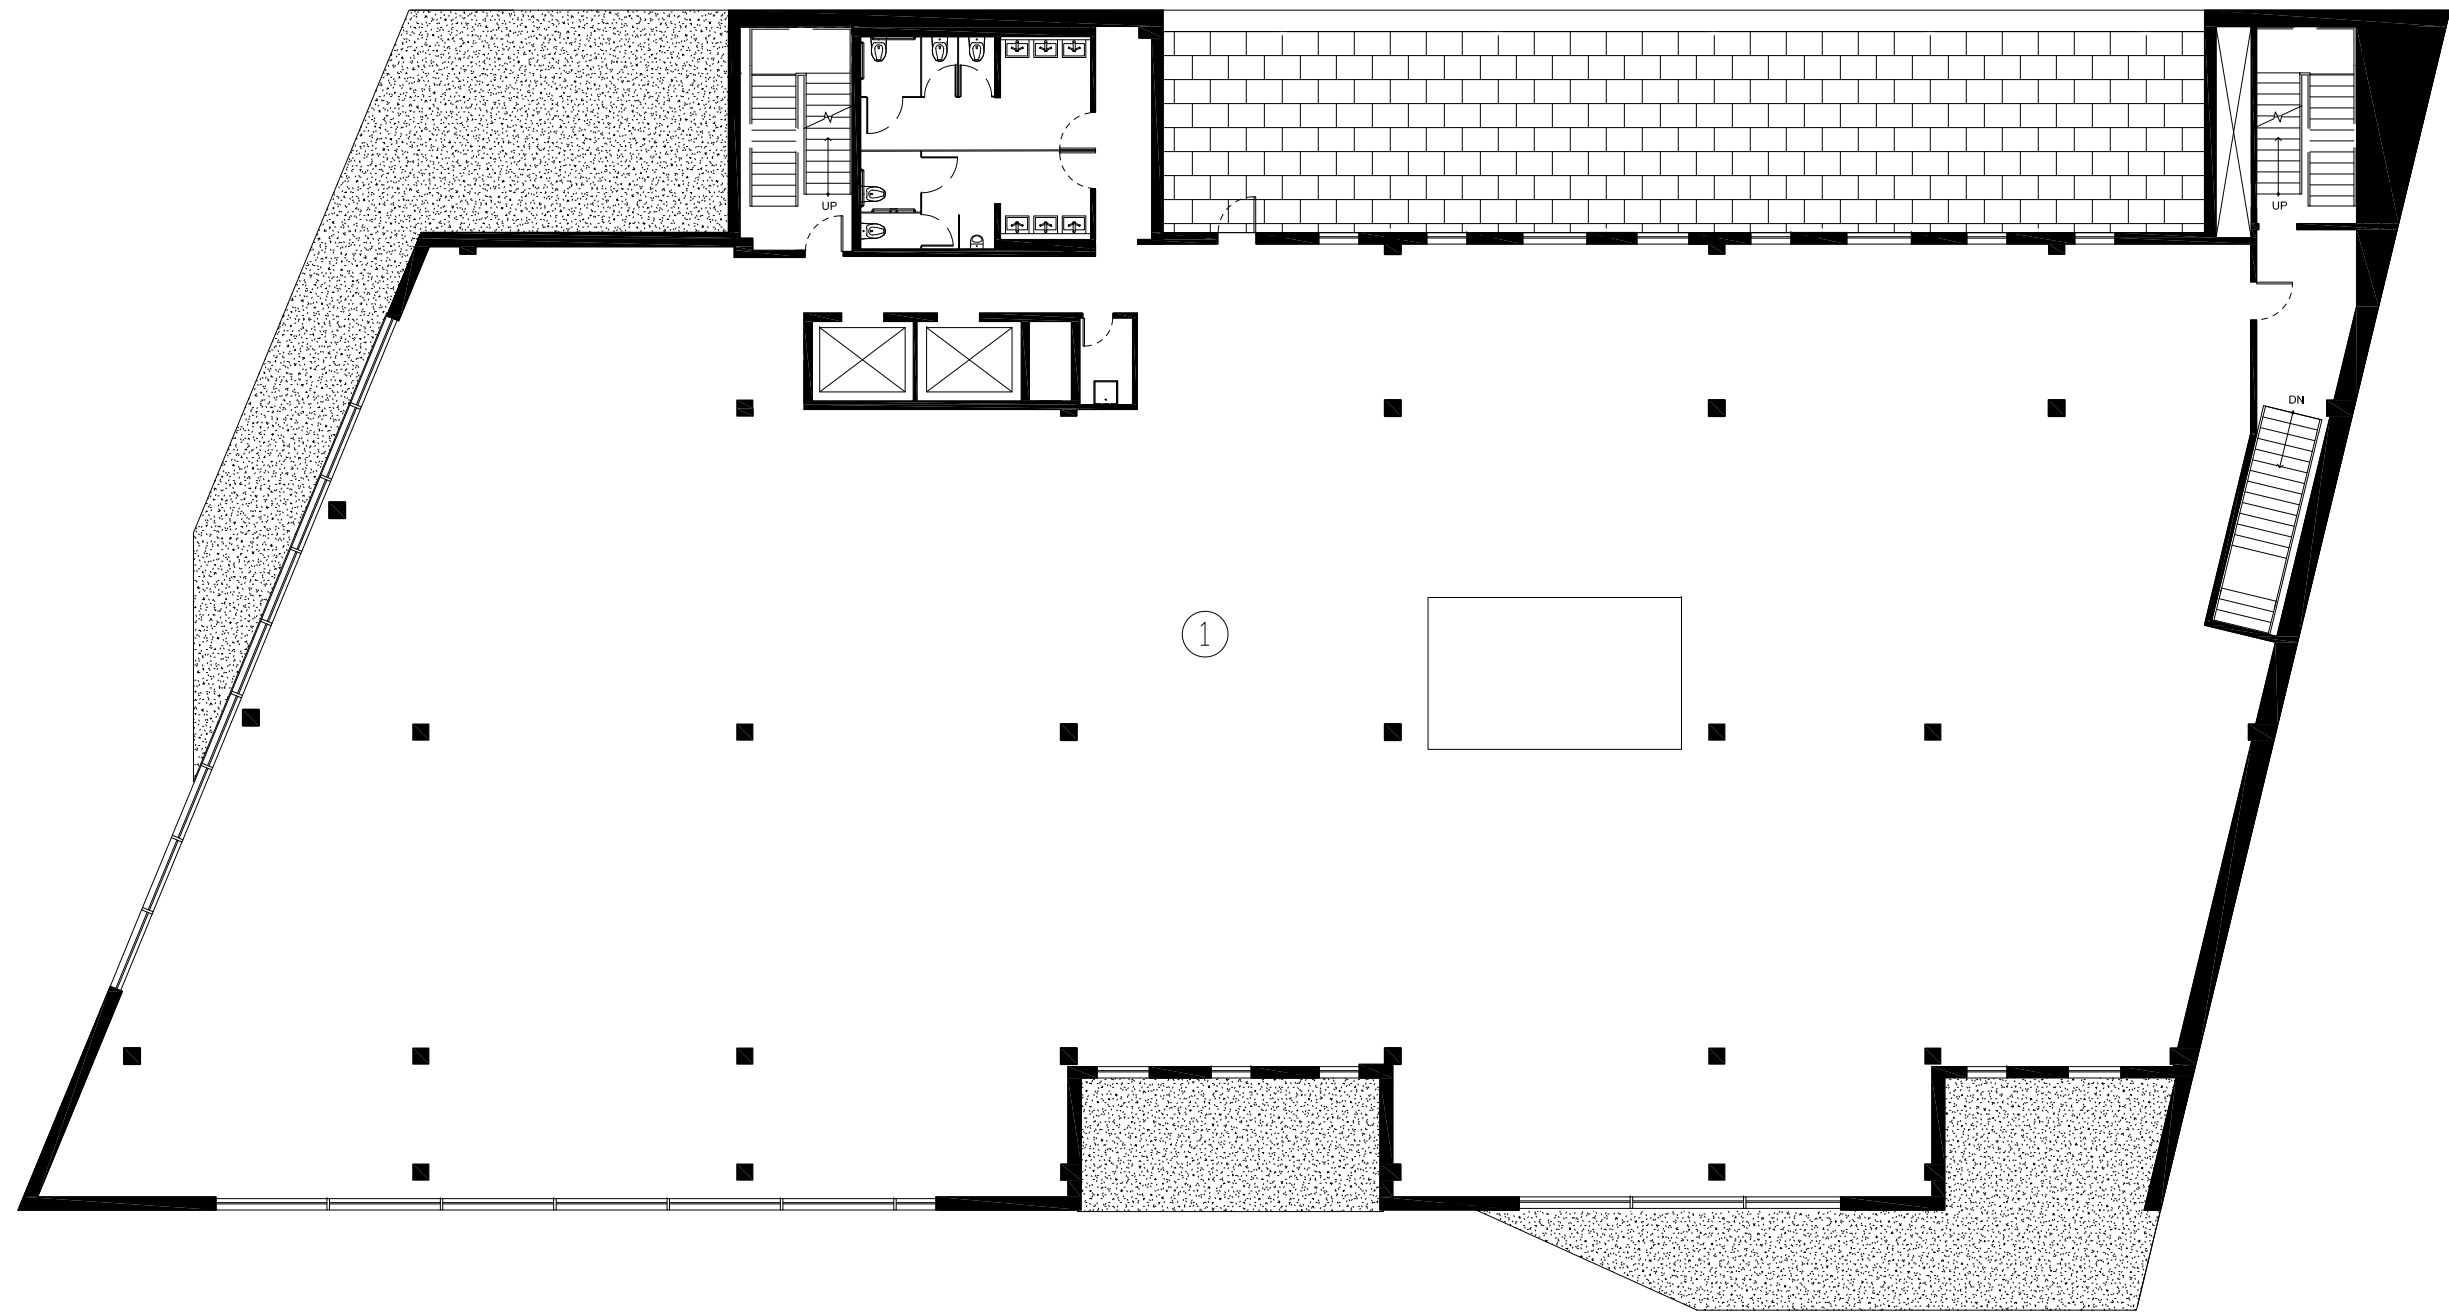

⊗ THIRD FLOOR 1/16"=1'

1 OFFICE


0' 5' 10' 20'

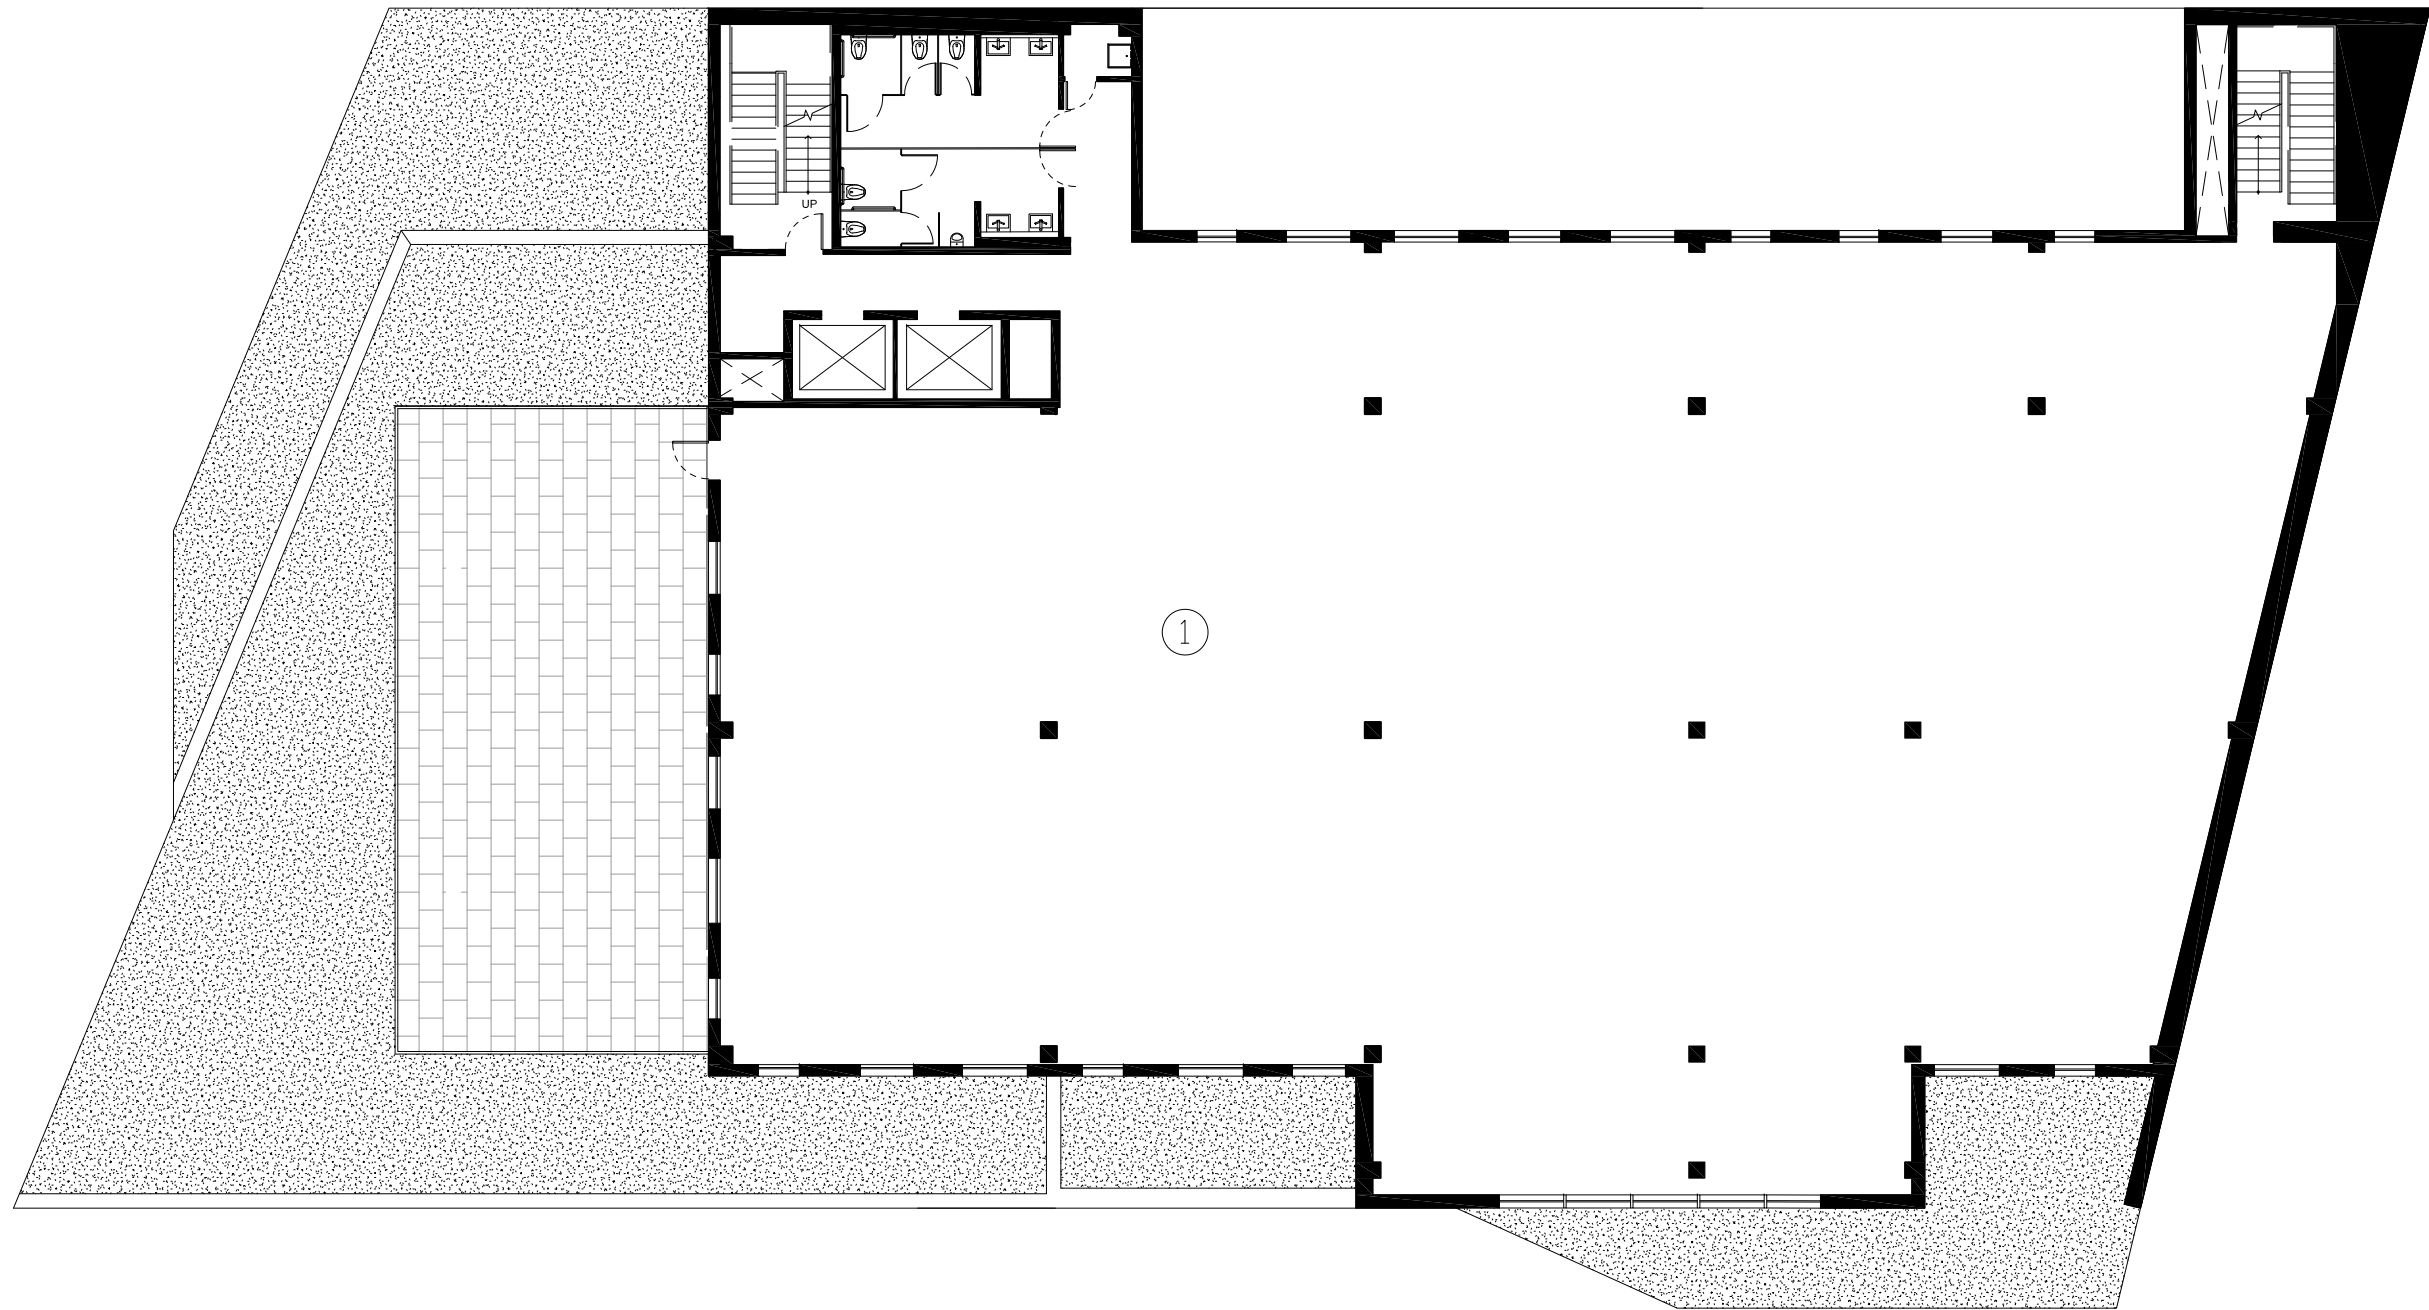

⊗ FOURTH FLOOR 1/16"=1'

1 OFFICE

0' 5' 10' 20'

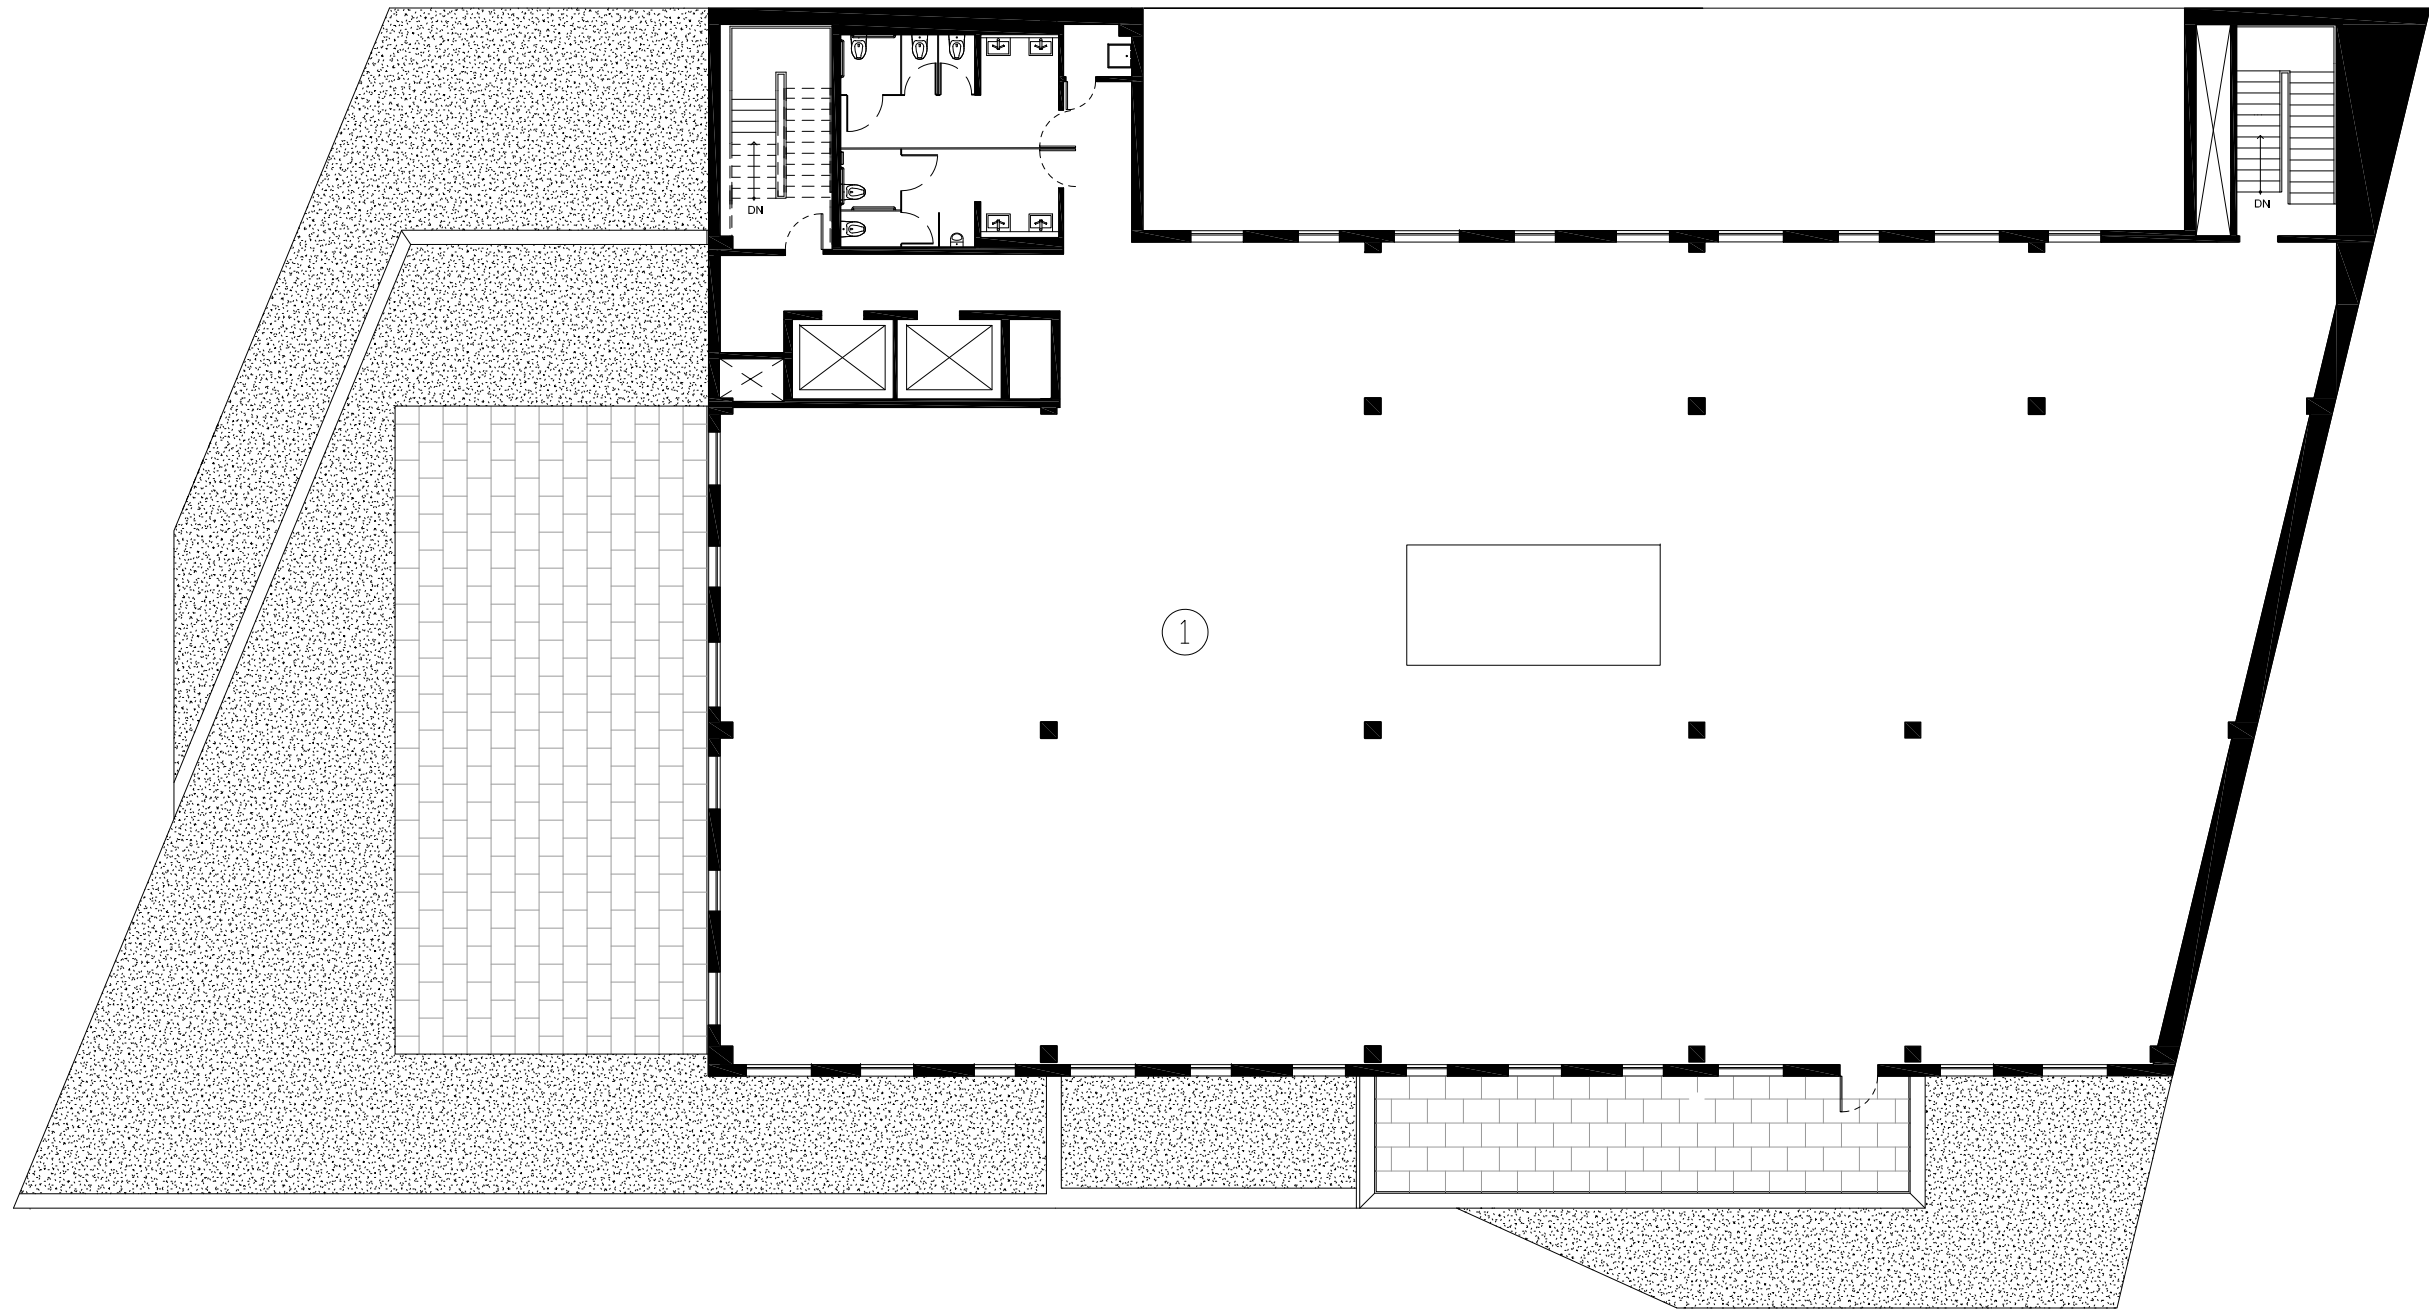

⊗ FIFTH FLOOR 1/16"=1'

1 OFFICE

0' 5' 10' 20'